


Drawing GV_09

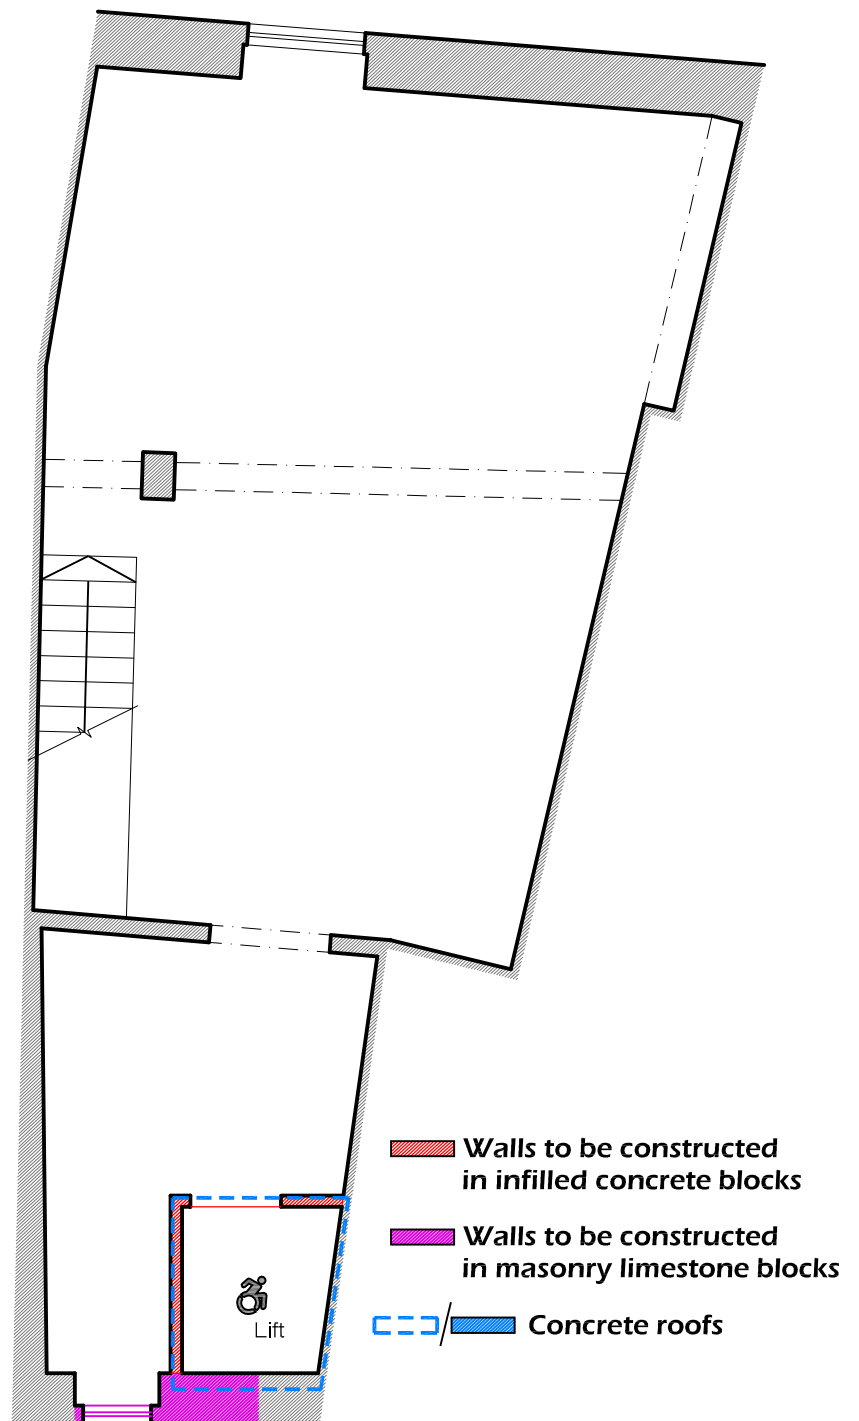

First floor plan

Scale 1:100