


Drawing GV_14



- Gypsum suspended ceiling Level 1
- Gypsum suspended ceiling Detail 2
- Gypsum suspended ceiling Detail 3

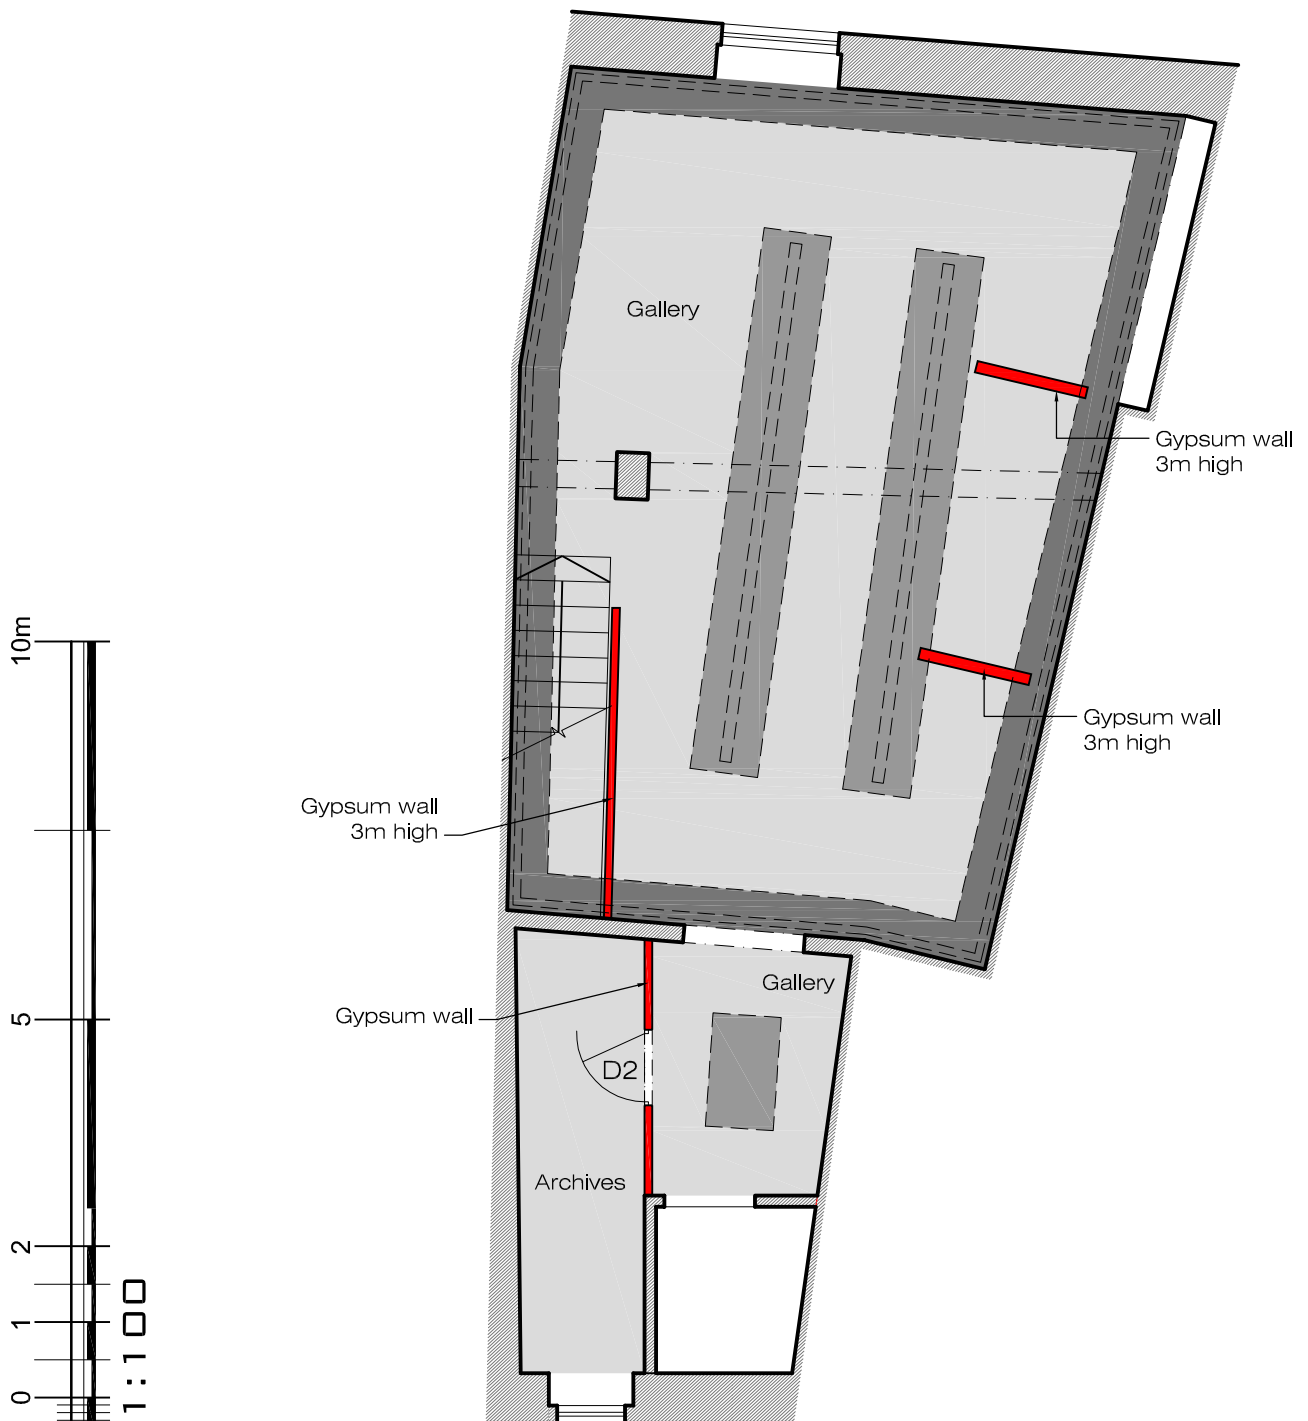

First floor plan

Scale 1:100