


# Drawing GV\_07

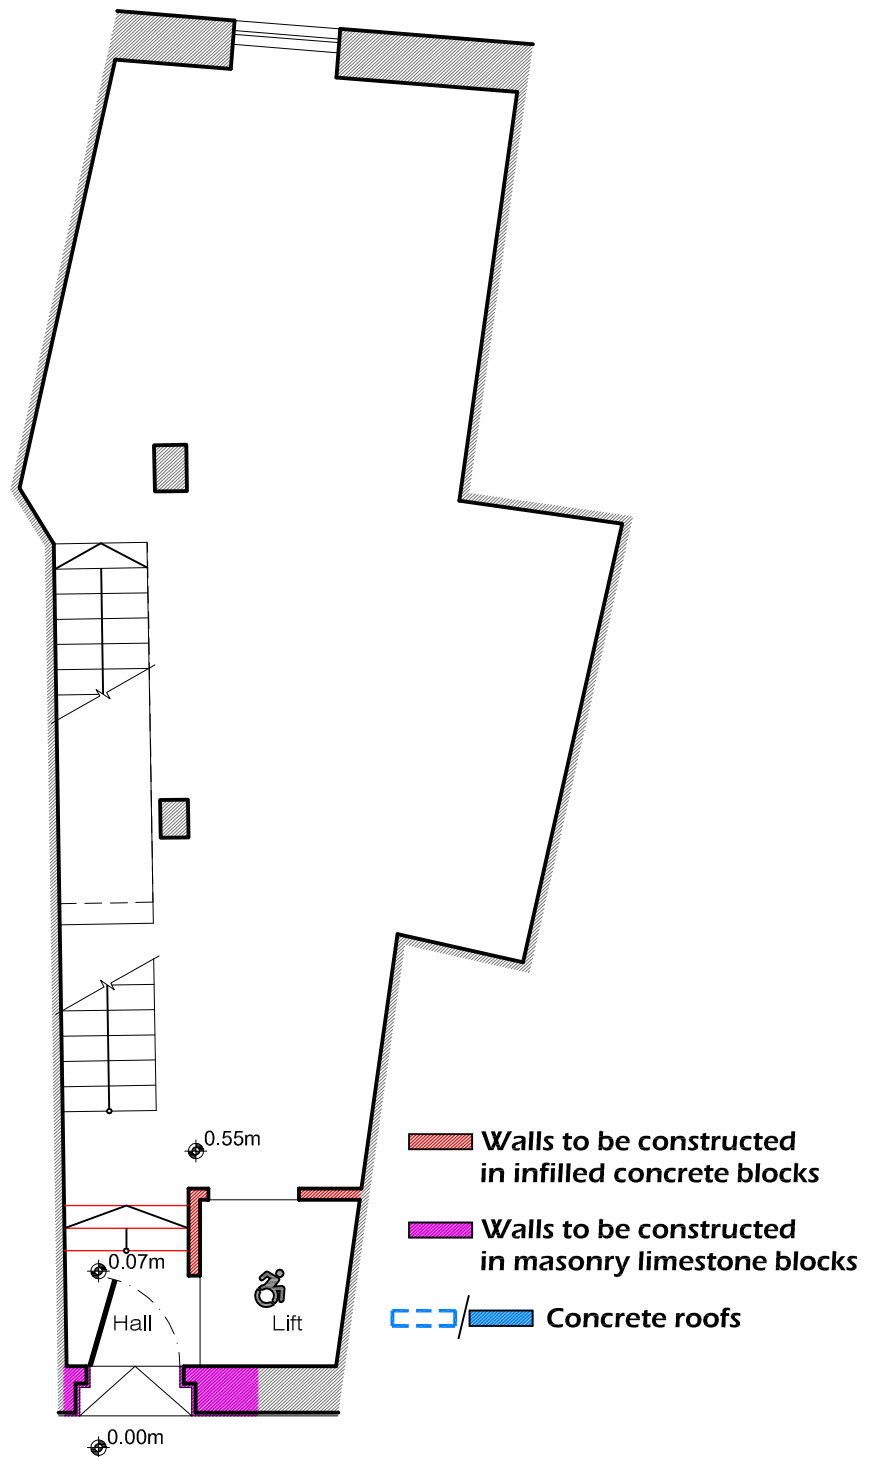

**Ground floor plan**

Scale 1:100