


# Drawing GV\_06

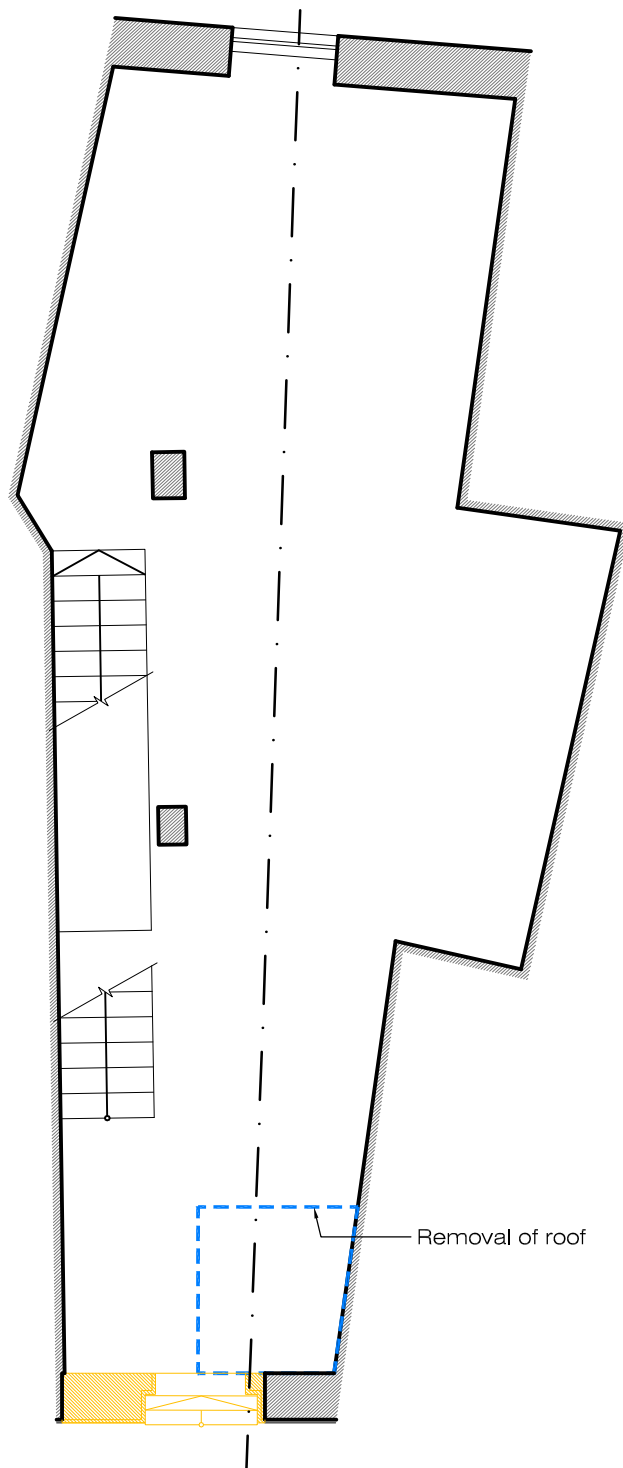

**Ground floor plan**

Scale 1:100

