


Drawing GV_08

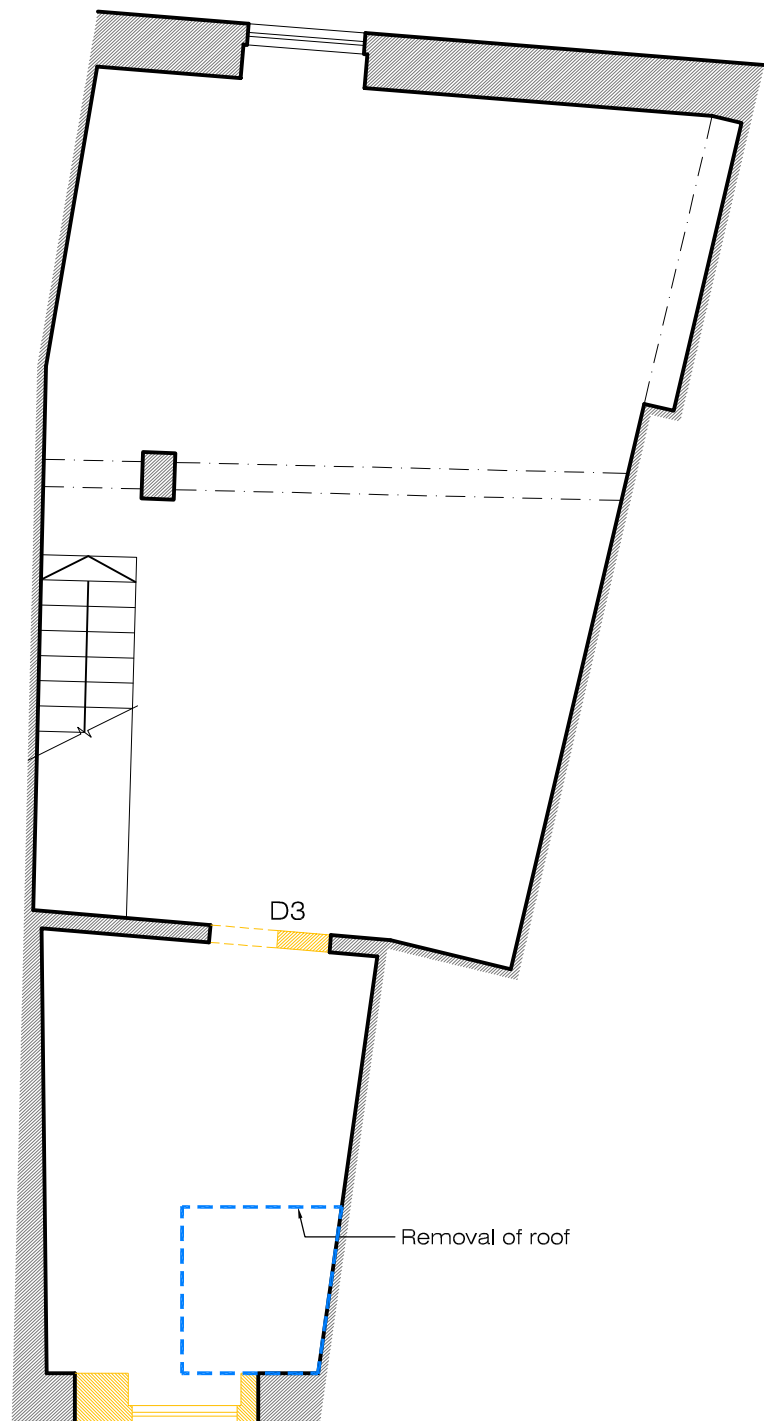

First floor plan

Scale 1:100