


Drawing GV_01

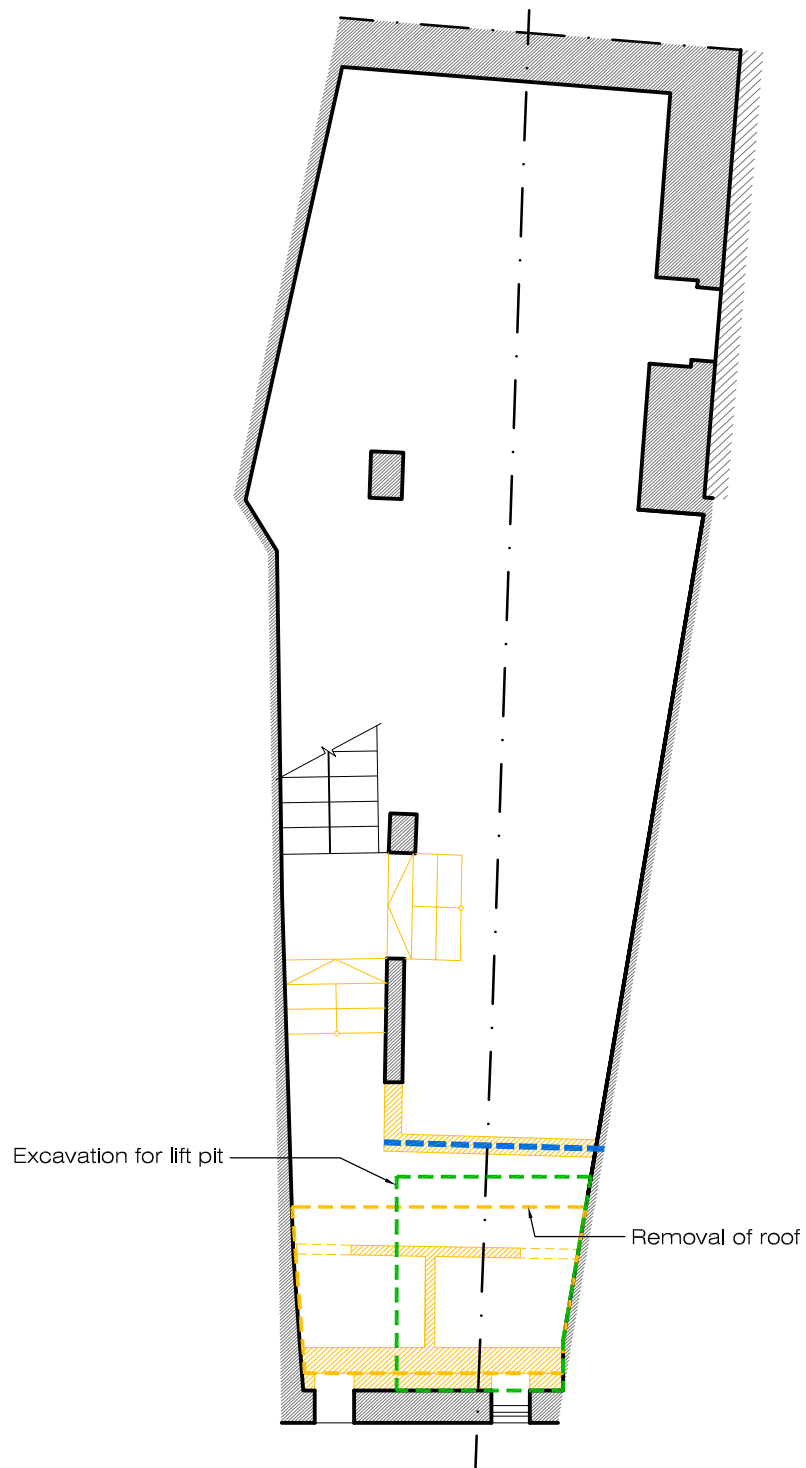

Basement plan

Scale 1:100