


Drawing GV_02

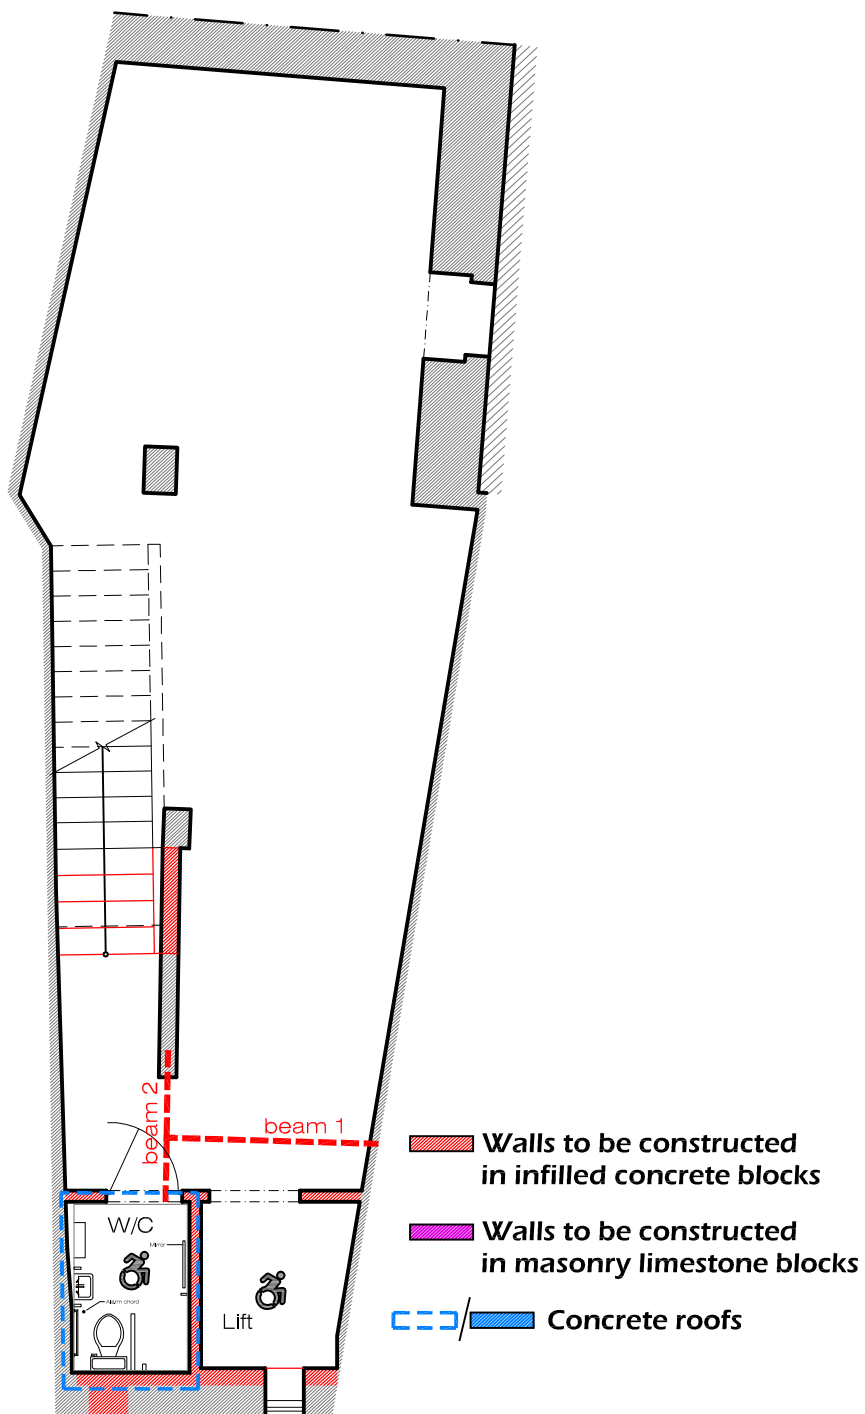

Basement plan

Scale 1:100