
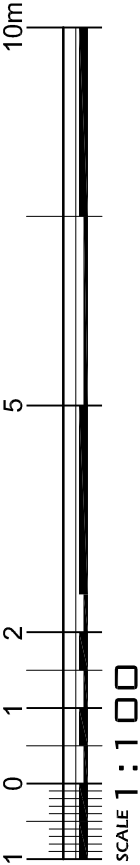


Drawing GV_12

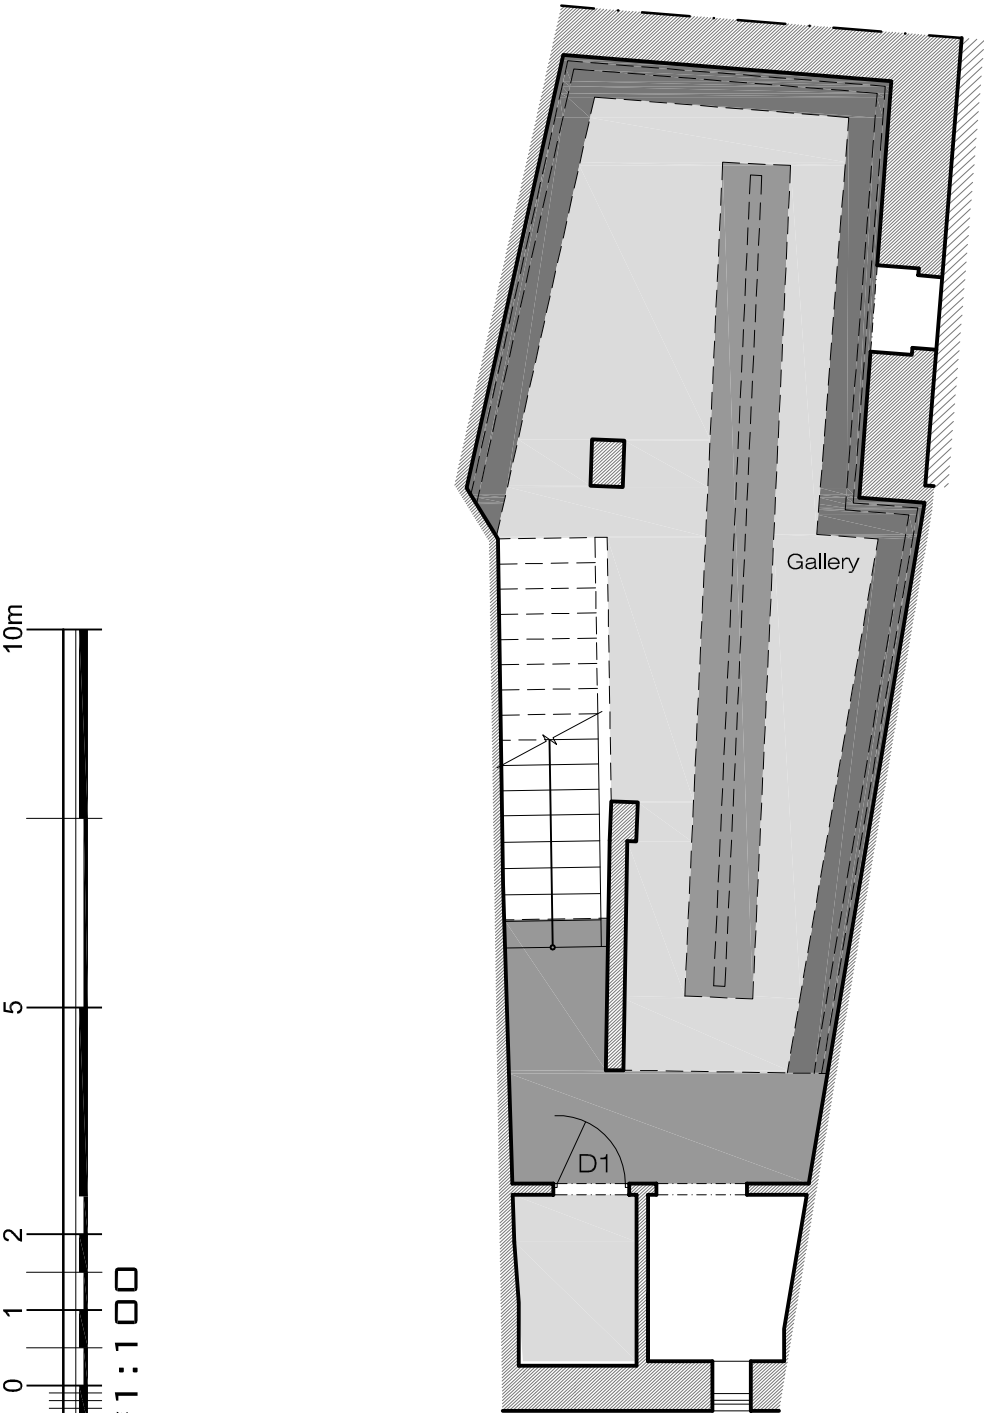

Basement plan

Scale 1:100

- Gypsum suspended ceiling Level 1
- Gypsum suspended ceiling Detail 2
- Gypsum suspended ceiling Detail 3