
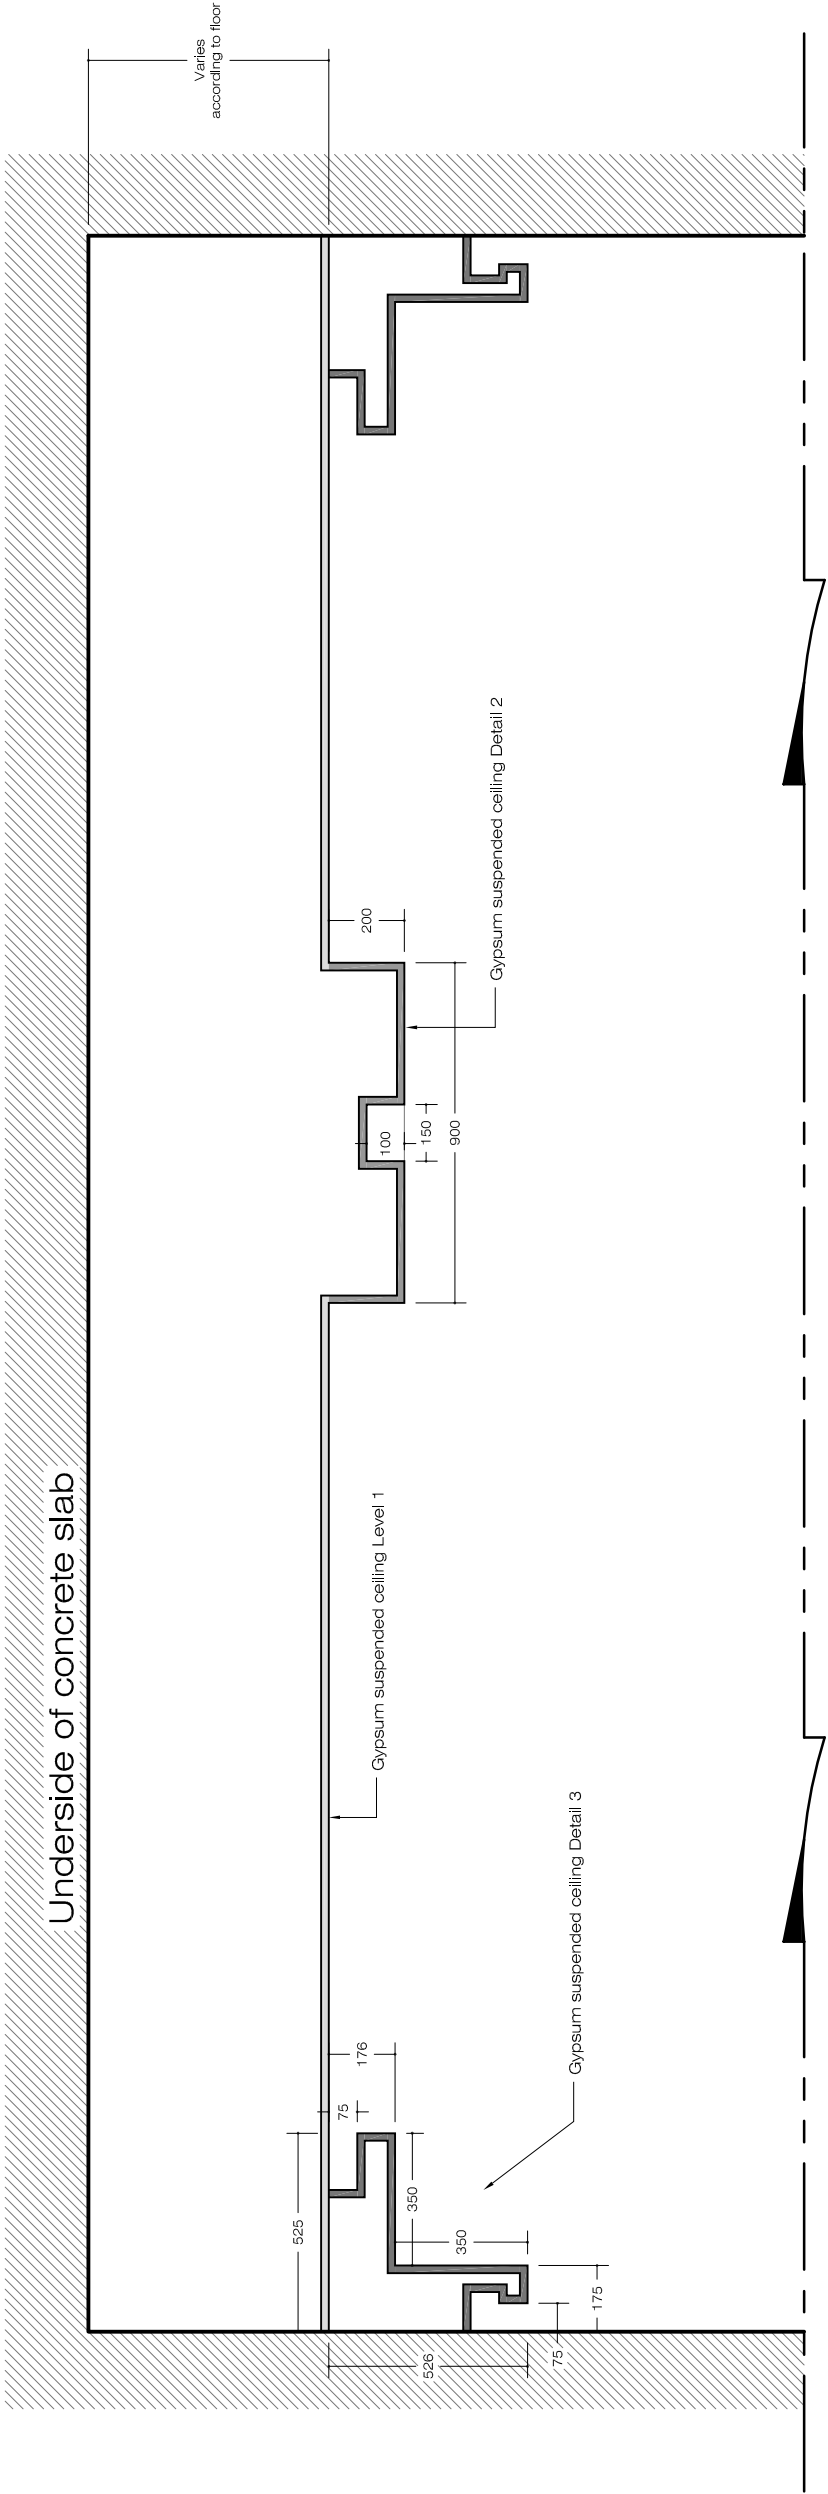


Drawing GV_15

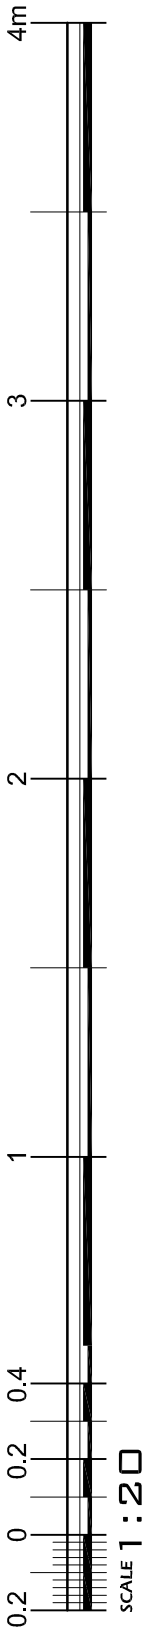

Typical Section through Gypsum Suspended Ceiling (intended solely to indicate the design and not the structure/other detailing).